





ALLEGATO N°3




PLANIMETRIE DI RILIEVO

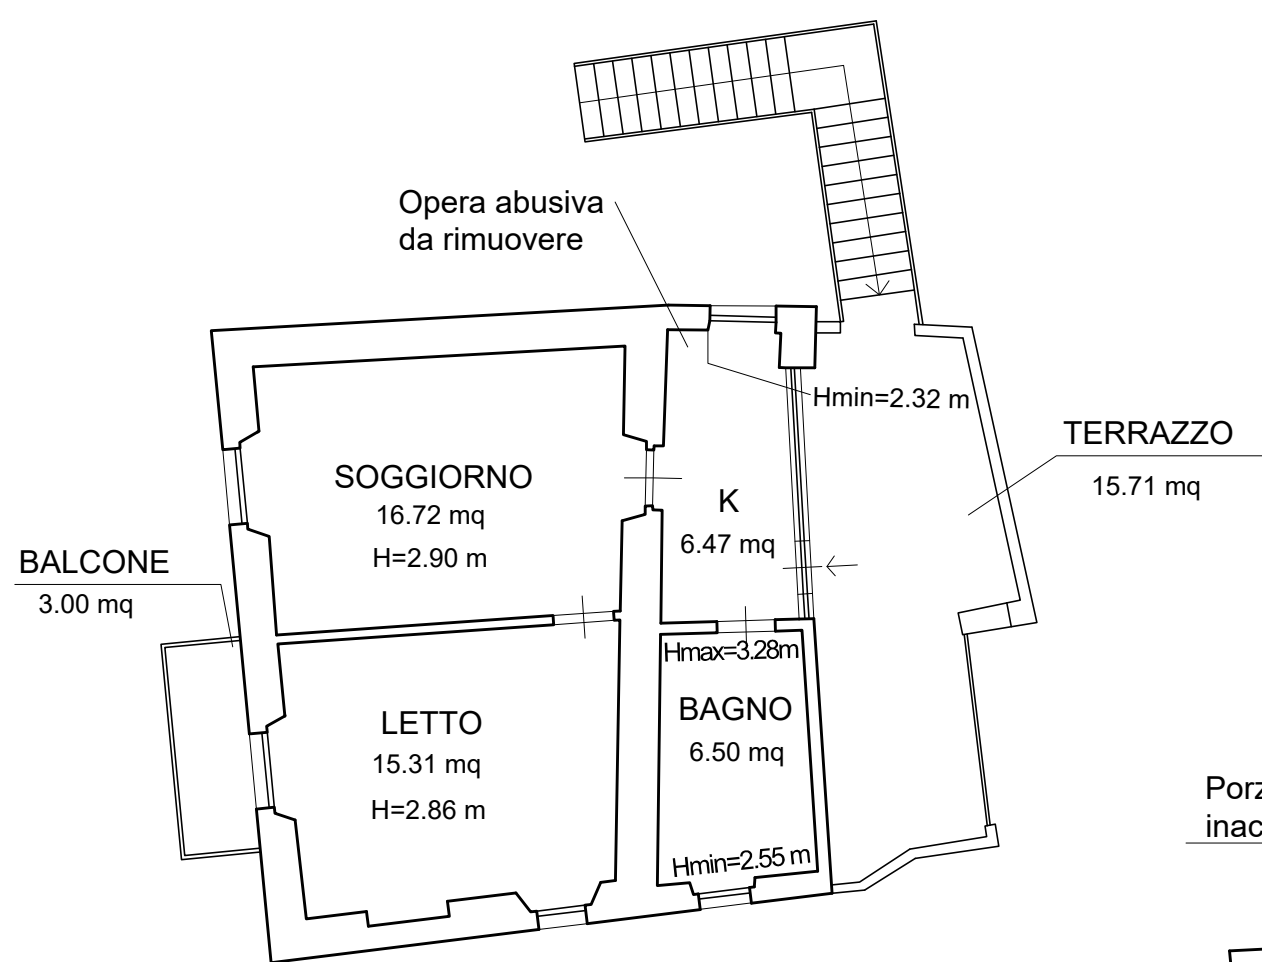

PIANTA PIANO SECONDO
 Fg. 14 p.IIa 10 sub. 6
 Sup. lorda= 61.88 mq

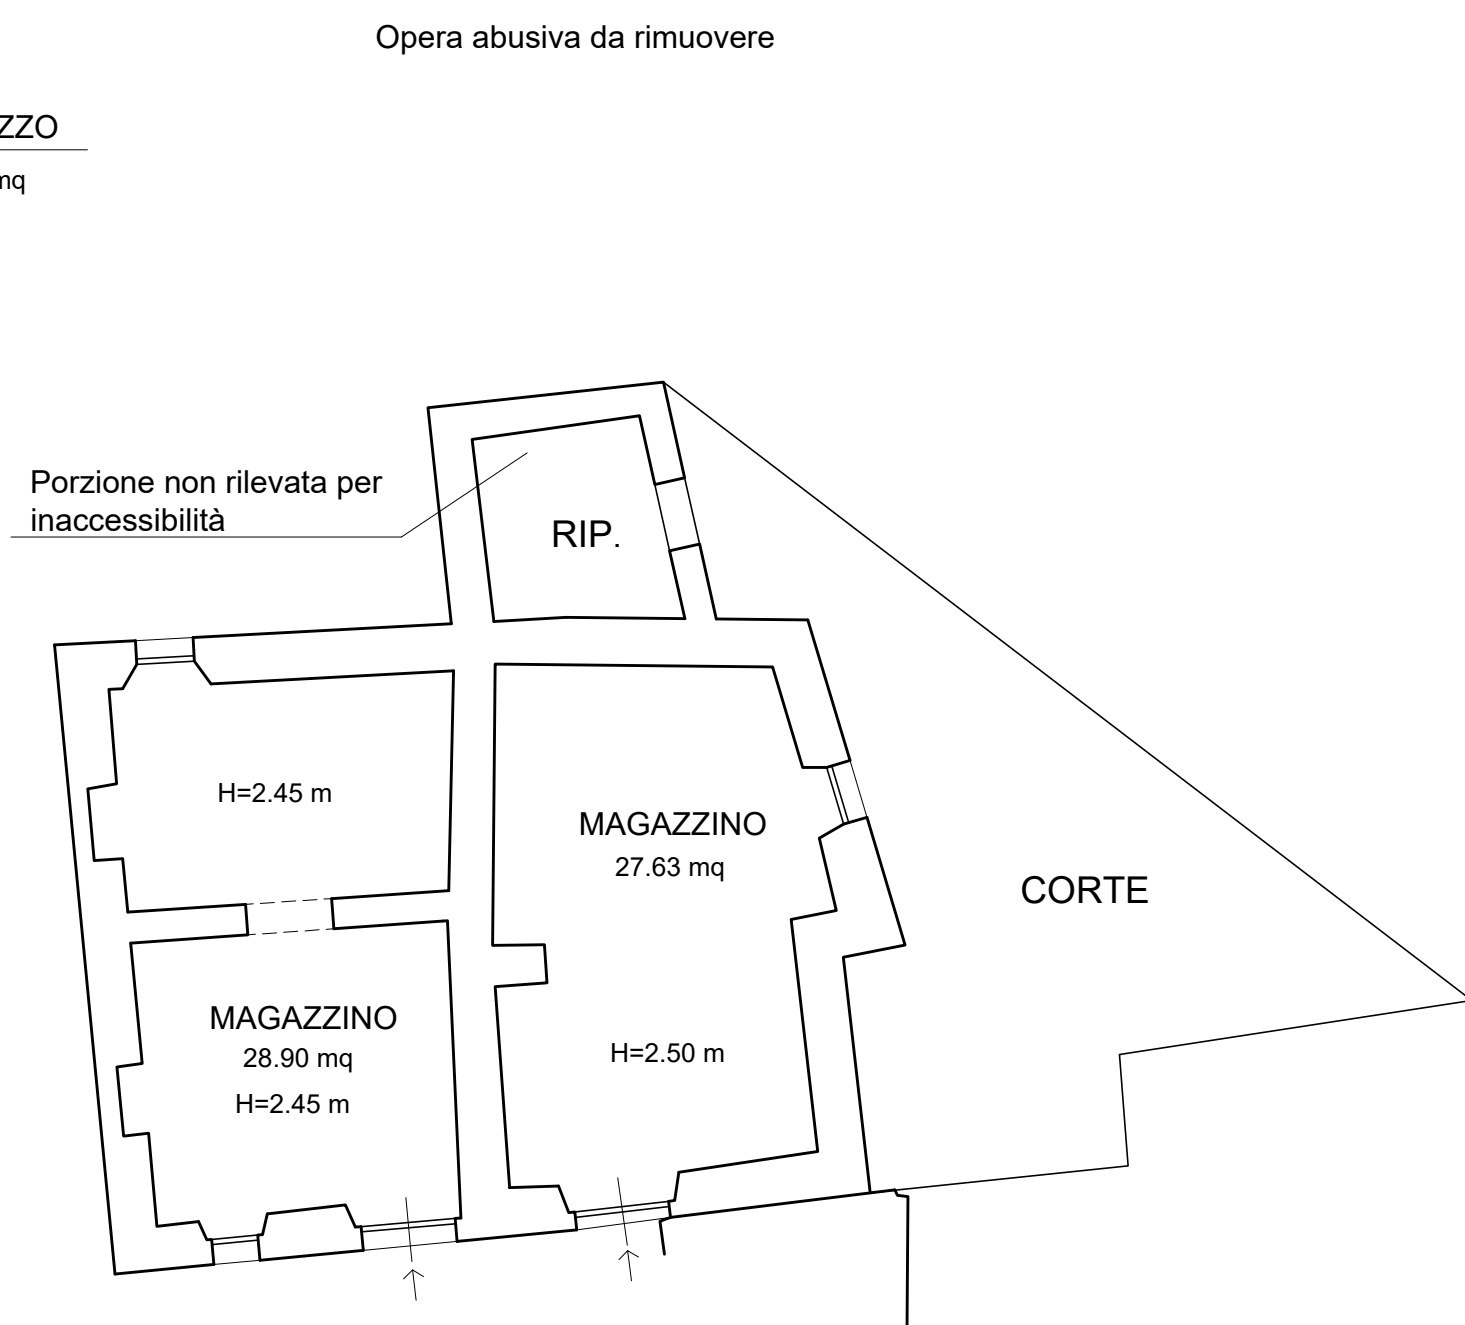

PIANTA PIANO TERRA_Fg. 14 p.IIa 10 sub. 5
 Sup. lorda= 82.74 mq + 9.92 mq

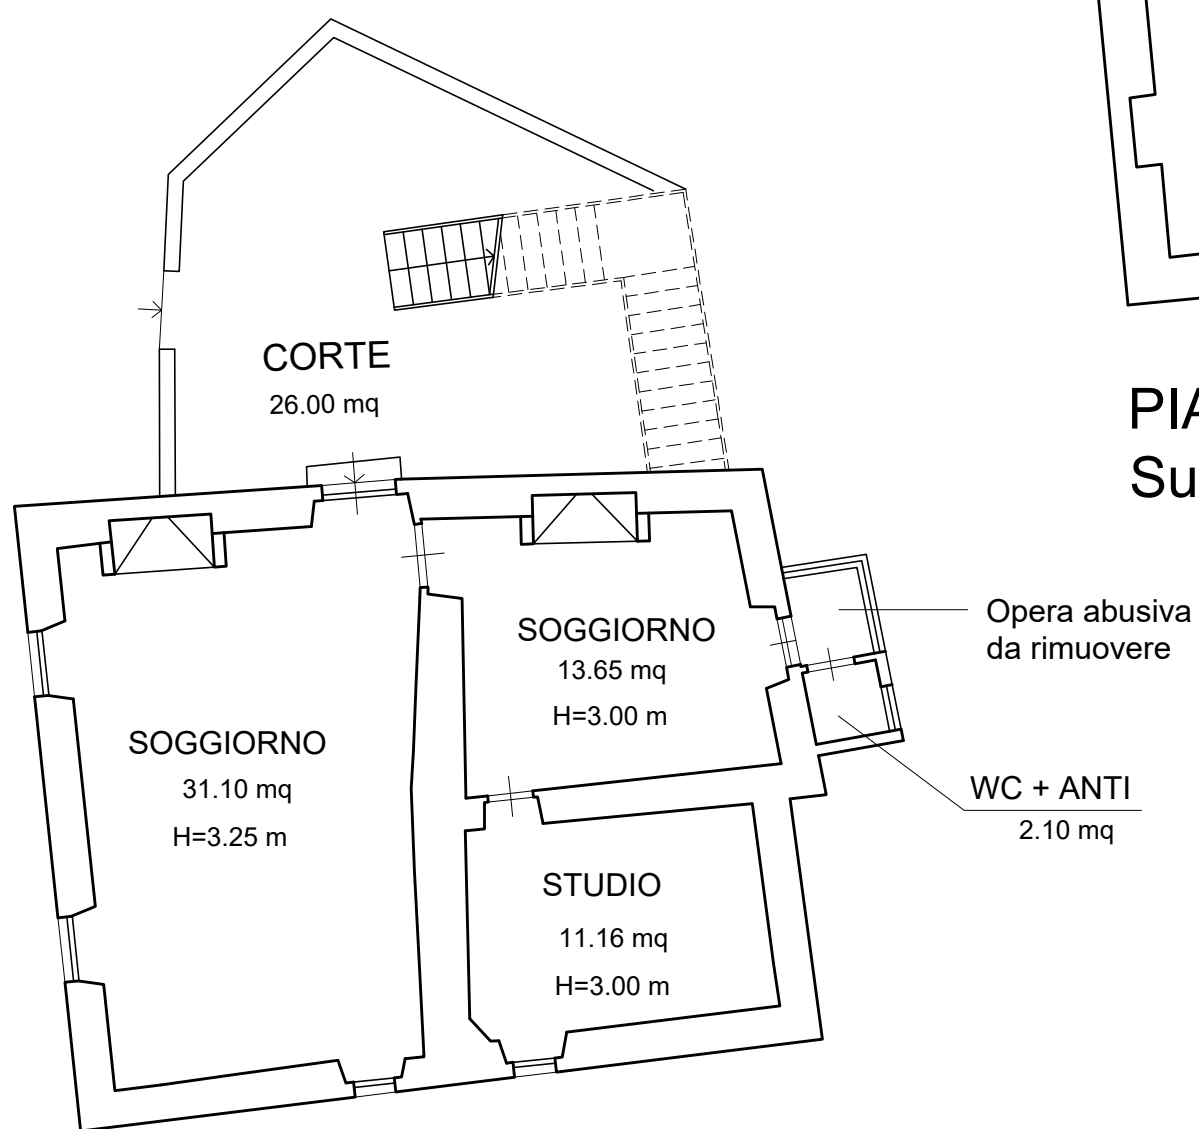

PIANTA PIANO PRIMO
 Fg. 14 p.IIa 10 sub. 6
 Sup. lorda= 82.63 mq

